

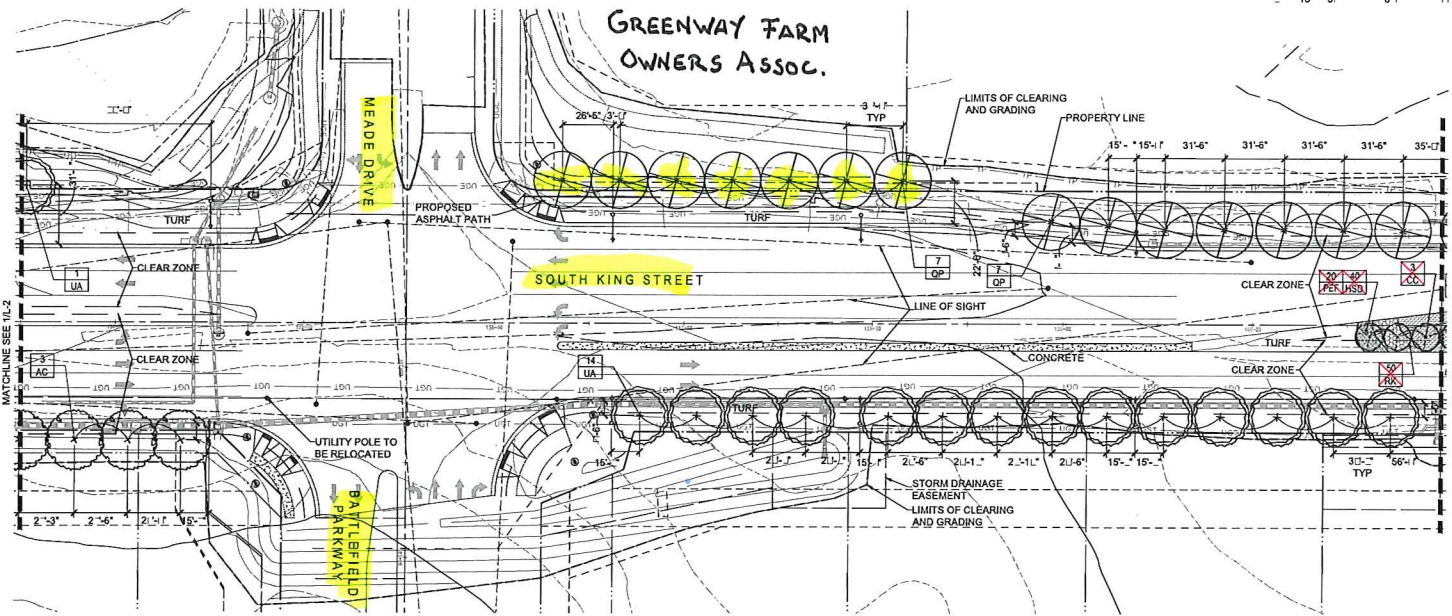
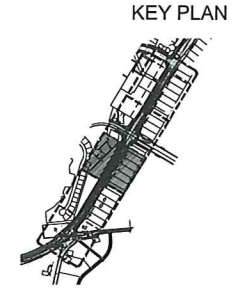
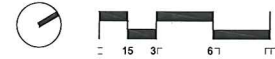


1 PLANTING PLAN

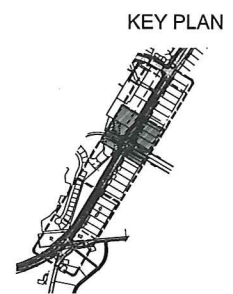

2 PLANTING PLAN

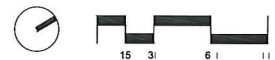

KEY PLAN

KEY PLAN



LSG LANDSCAPE ARCHITECTURE
1919 GALLOWS ROAD, SUITE 119
VENNA, VIRGINIA 22182
703-821-2045



TOWN OF LEESBURG

SOUTH KING STREET

PHASE II

LOUDOUN COUNTY, VA

REVISIONS

No.	Description	Date
1	REVISION	2/4/2015

ENHANCED PLANTING PLAN

Project Number: 29004-00
Scale: 1" = 30'
Drawn By: LV
Checked By: SLBN
Date: 12/22/13
Sheet No. LE-2